

1 FRONT PERSPECTIVE
SCALE:



THIS DRAWING IS THE SOLE PROPERTY OF LINDSAY CONSTRUCTION & MAY NOT BE DUPLICATED OR OTHERWISE UTILIZED WITHOUT THE EXPRESS WRITTEN CONSENT OF LINDSAY CONSTRUCTION.

TRUE NORTH:

CONSTRUCTION NORTH:

PROJECT:

ELMSDALE MIXED USE DEVELOPMENT
ADDRESS: 251 HWY 214 ELMSDALE, NS, B2S 1J1
PID: 45084969

STAMP:

ISSUED FOR:

NOT FOR CONSTRUCTION
FOR DEVELOPMENT AGREEMENT
AMENDMENT ONLY

PAST ISSUES:

NO.	DESCRIPTION	DATE

TITLE:

PERSPECTIVE

SCALE:

DRAWING NO:


REVISION NO:

PROJECT NO:

22-0004

—

C:\Users\lginn.moody\Desktop\Elmsdale\22-0004 - Elmsdale - DA RESUBMITTAL - 2024-09-20.rvt

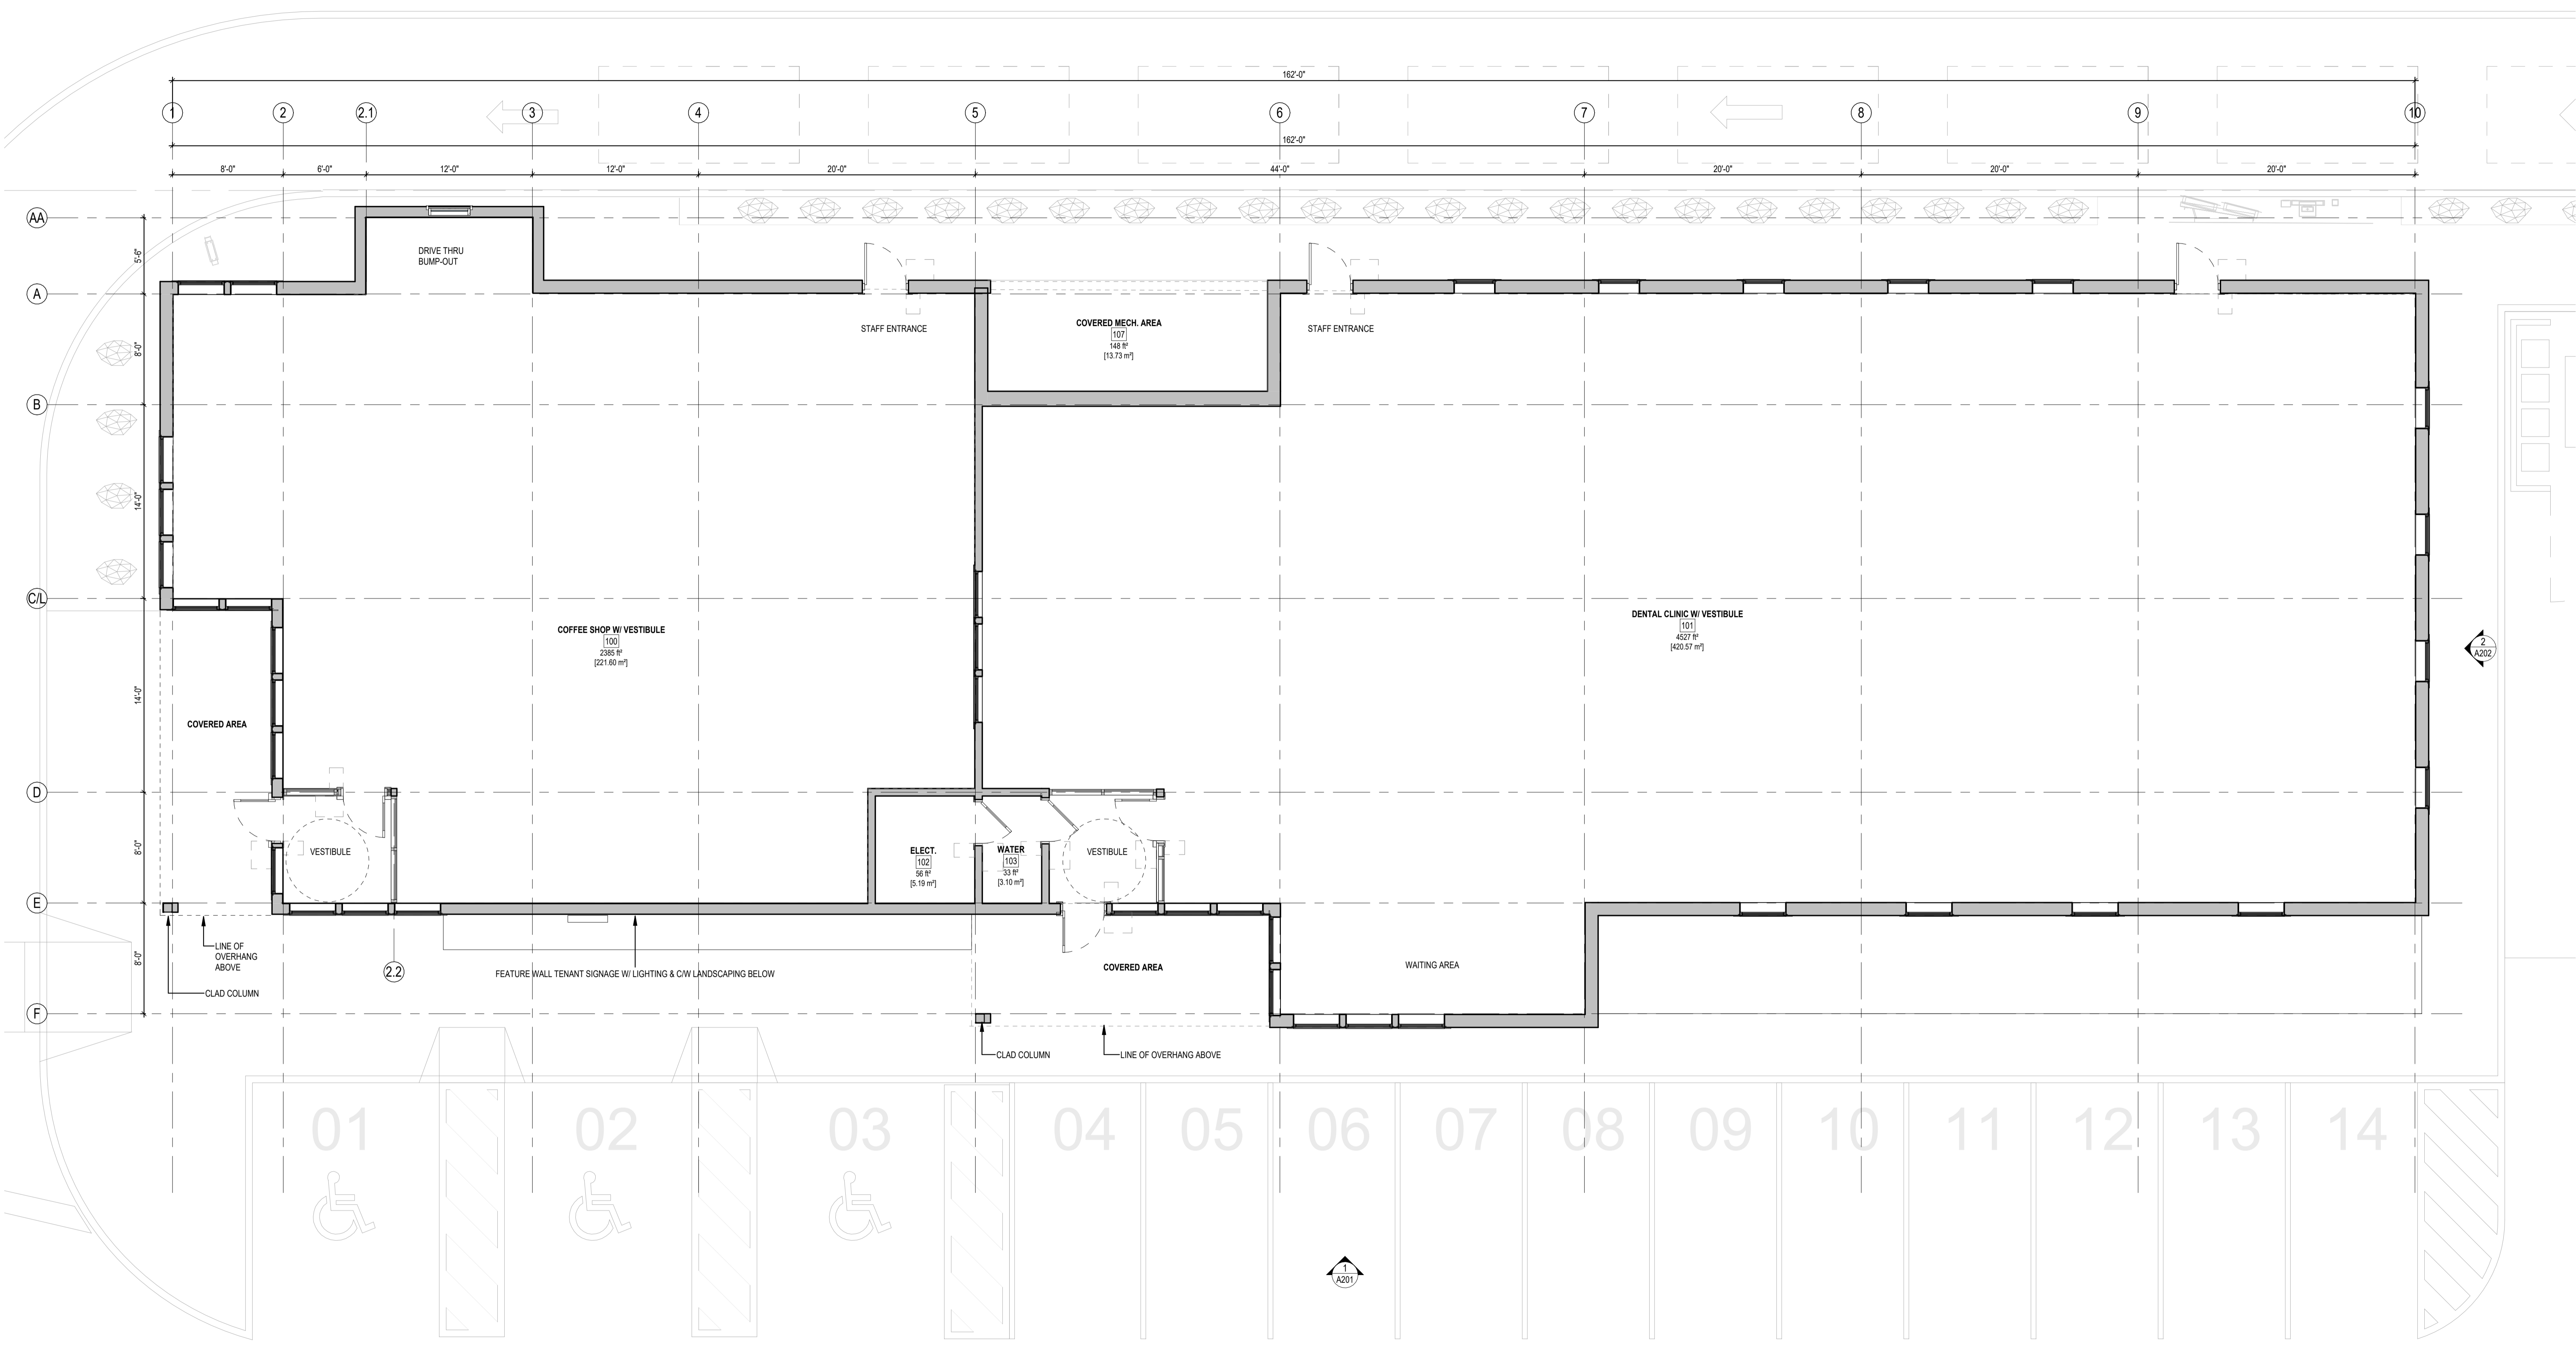

THIS DRAWING IS THE SOLE PROPERTY OF LINDSAY CONSTRUCTION & MAY NOT BE DUPLICATED OR OTHERWISE UTILIZED WITHOUT THE EXPRESS WRITTEN CONSENT OF LINDSAY CONSTRUCTION.

TRUE NORTH:

CONSTRUCTION NORTH:

PROJECT:

ELMSDALE MIXED USE DEVELOPMENT
 ADDRESS: 251 HWY 214 ELMSDALE, NS, B2S 1J1
 PID: 45084969

STAMP:

ISSUED FOR:

NOT FOR CONSTRUCTION
 FOR DEVELOPMENT AGREEMENT
 AMENDMENT ONLY

PAST ISSUES:

NO	DESCRIPTION	DATE
R1	Revision 1	MMM DD, YYYY
CURRENT ISSUE DATE: MMM DD, YYYY		


TITLE:

FLOOR PLAN - LEVEL 1

SCALE: 3/16" = 1'-0"
 PROJECT NO: 22-0004

DRAWING NO: **A101**
 REVISION NO: **R1**


C:\Users\lginn.moo\OneDrive\Desktop\Elmsdale\22-0004 - Elmsdale - DA RESUBMITTAL - 2024-09-20.rvt

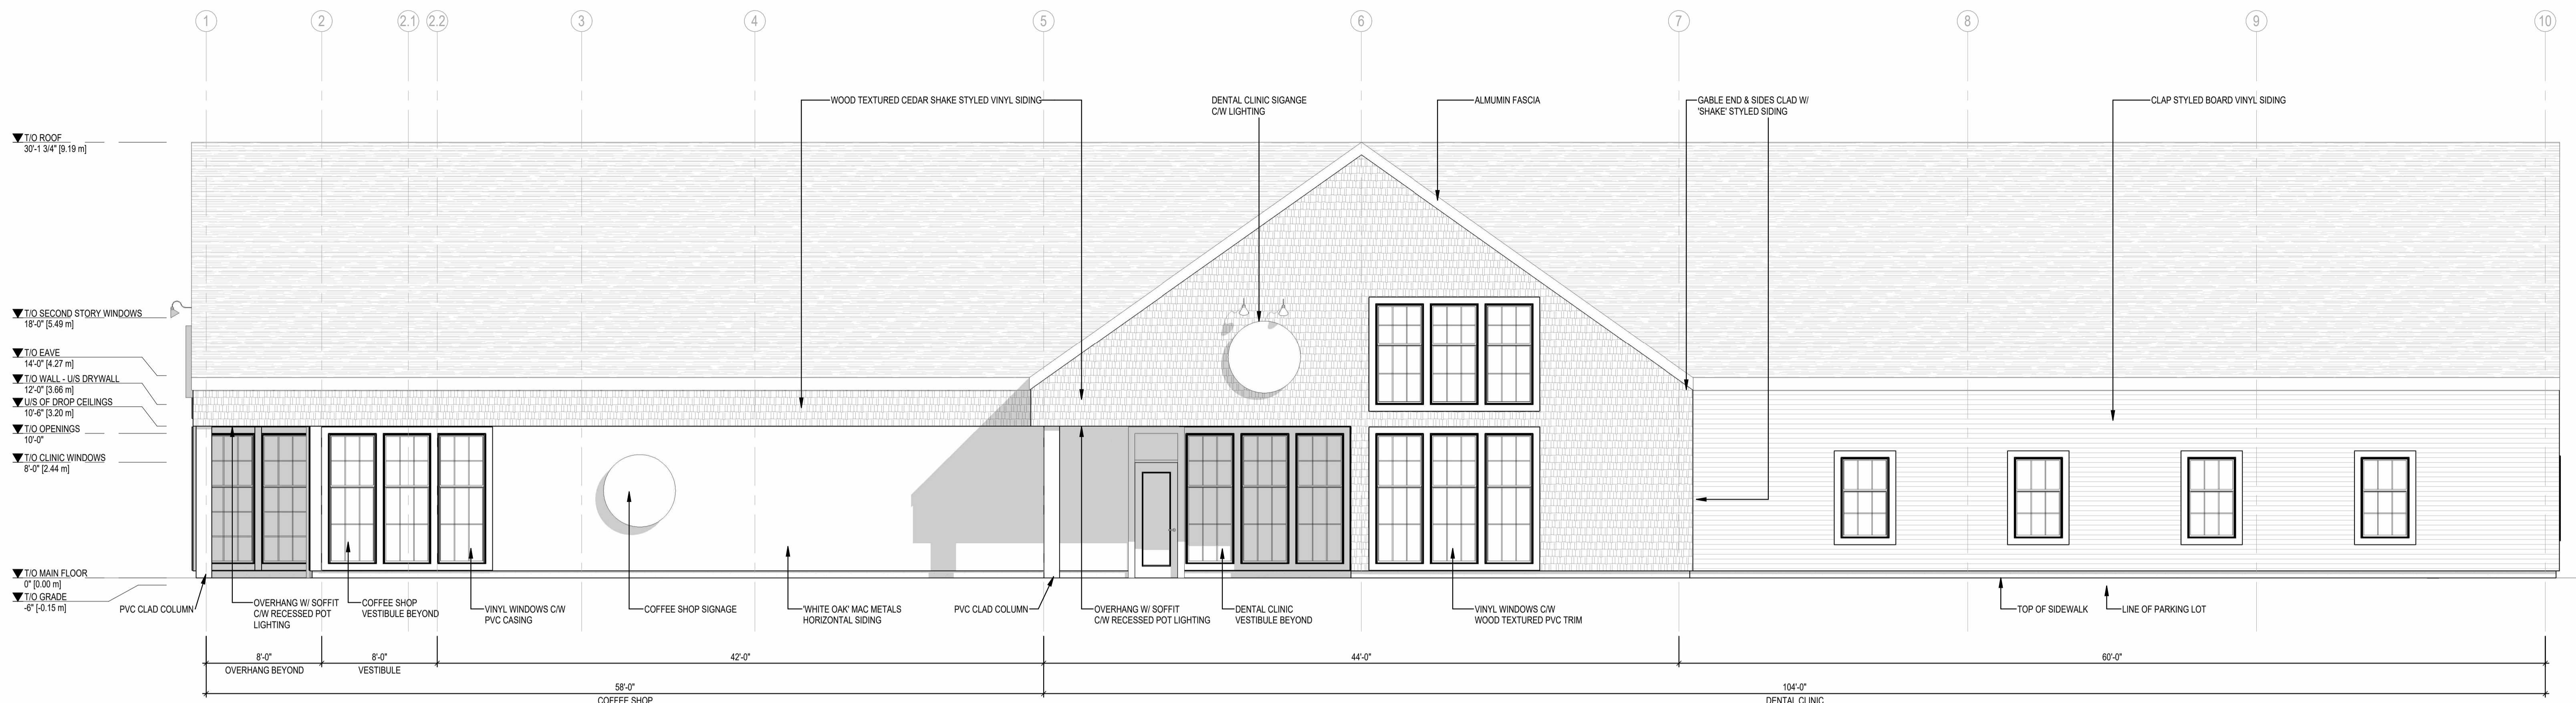

1 SOUTH ELEVATION
 SCALE: 3/16" = 1'-0"



2 WEST ELEVATION
 SCALE: 3/16" = 1'-0"

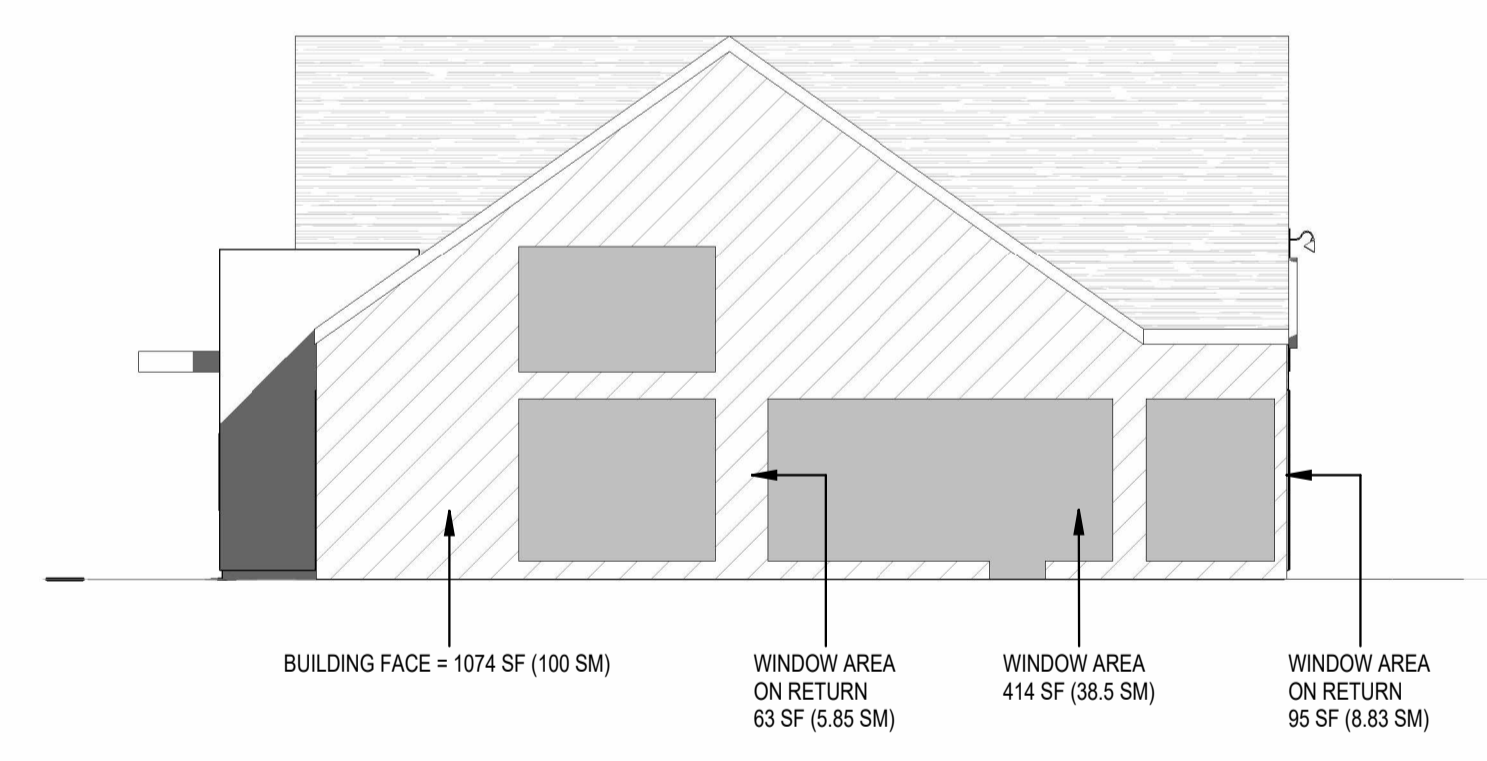

WINDOW PERCENTAGE	
BUILDING FACE AREA	1074 SF (100 SM)
TOTAL WINDOW & DOOR AREA	572 SF (53.14 SM)
	53%

3 01 ELEVATION - WEST (working)
 SCALE: 3/32" = 1'-0"



THIS DRAWING IS THE SOLE PROPERTY OF LINDSAY CONSTRUCTION & MAY NOT BE DUPLICATED OR OTHERWISE UTILIZED WITHOUT THE EXPRESS WRITTEN CONSENT OF LINDSAY CONSTRUCTION.

ELMSDALE MIXED USE DEVELOPMENT
 ADDRESS: 251 HWY 214 ELMSDALE, NS, B2S 1J1
 PID: 45084969

NOT FOR CONSTRUCTION FOR DEVELOPMENT AGREEMENT AMENDMENT ONLY

EXTERIOR ELEVATIONS

SCALE: As indicated
 DRAWING NO: **A201**
 REVISION NO:


PAST ISSUES:		
NO.	DESCRIPTION	DATE

PROJECT NO: 22-0004

C:\Users\lginn.moo\y\Desktop\Elmsdale\22-0004 - Elmsdale - DA RESUBMITTAL - 2024-09-20.rvt



1 NORTH ELEVATION
SCALE: 3/16" = 1'-0"

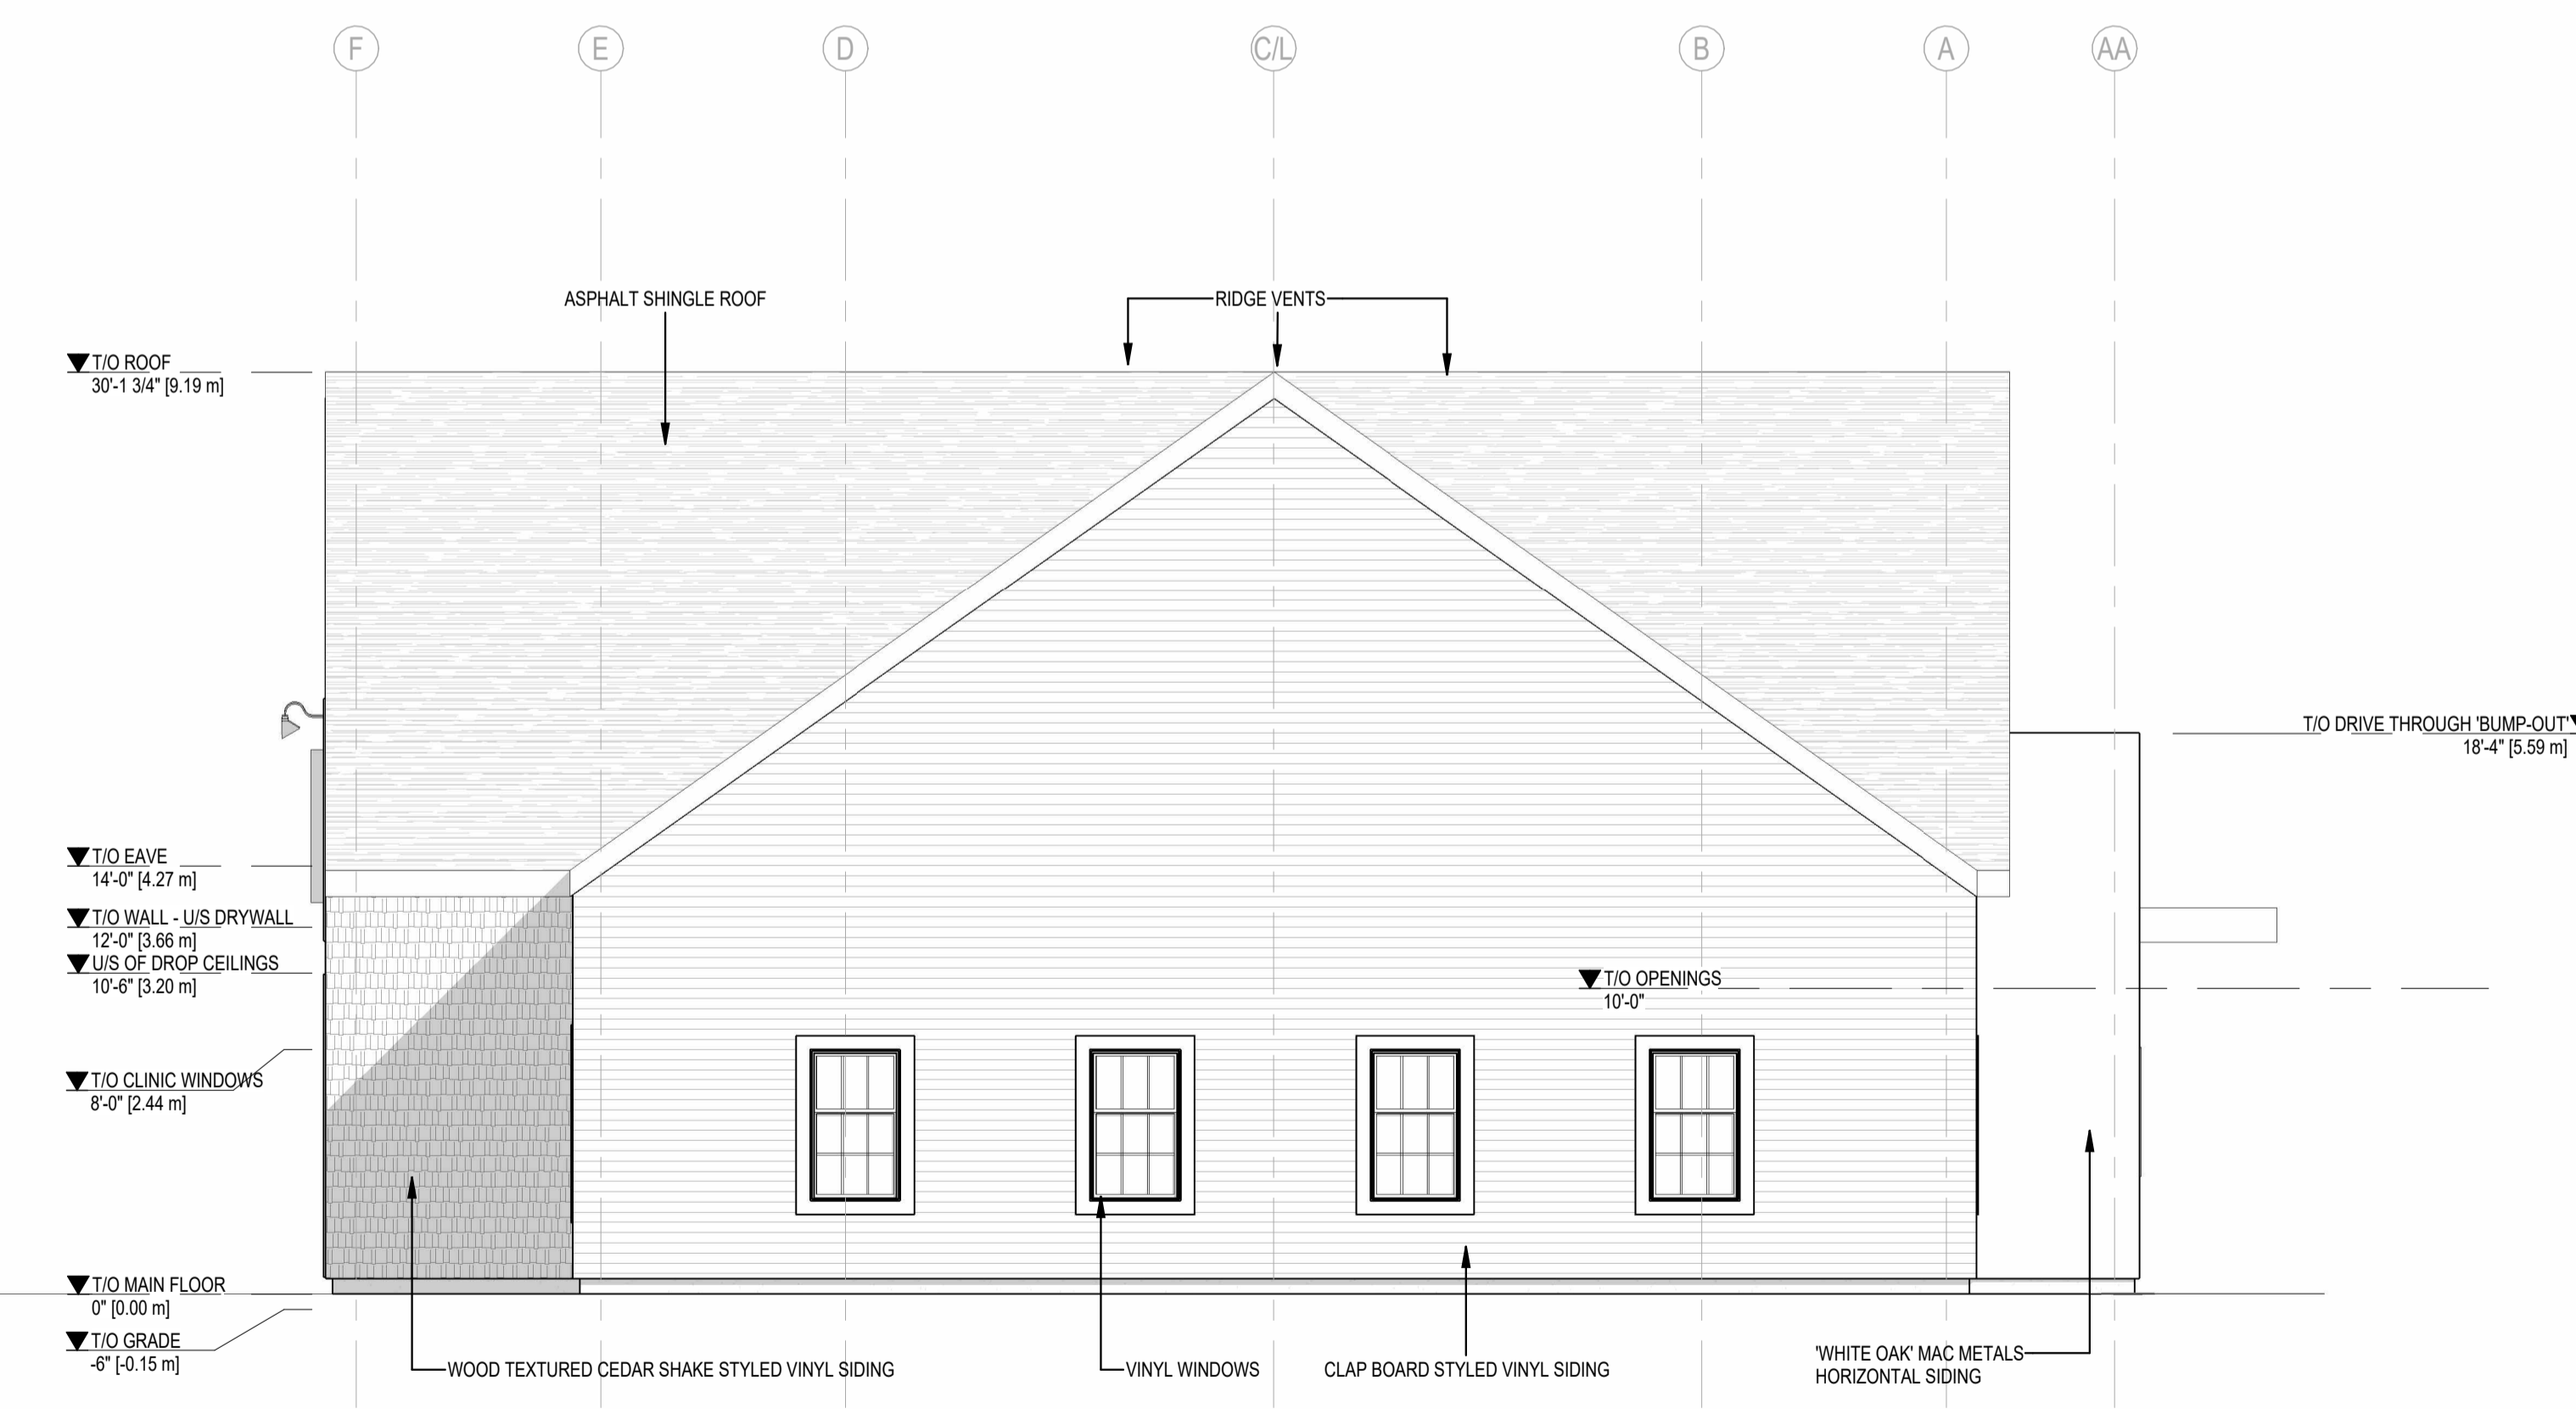

2 EAST ELEVATION
SCALE: 3/16" = 1'-0"



THIS DRAWING IS THE SOLE PROPERTY OF LINDSAY CONSTRUCTION & MAY NOT BE DUPLICATED OR OTHERWISE UTILIZED WITHOUT THE EXPRESS WRITTEN CONSENT OF LINDSAY CONSTRUCTION.

PROJECT: **ELMSDALE MIXED USE DEVELOPMENT**
ADDRESS: 251 HWY 214 ELMSDALE, NS, B2S 1J1
PID: 45084969

ISSUED FOR: **NOT FOR CONSTRUCTION FOR DEVELOPMENT AGREEMENT AMENDMENT ONLY**

NO.	DESCRIPTION	DATE

CURRENT ISSUE DATE: _____

TITLE: **EXTERIOR ELEVATIONS**
SCALE: 3/16" = 1'-0"
DRAWING NO: **A202**
REVISION NO: _____
PROJECT NO: 22-0004

C:\Users\lginn.moo\OneDrive\Desktop\Elmsdale\22-0004 - Elmsdale - DA RESUBMITTAL - 2024-09-20.rvt